


SOUTH ELEVATION-A

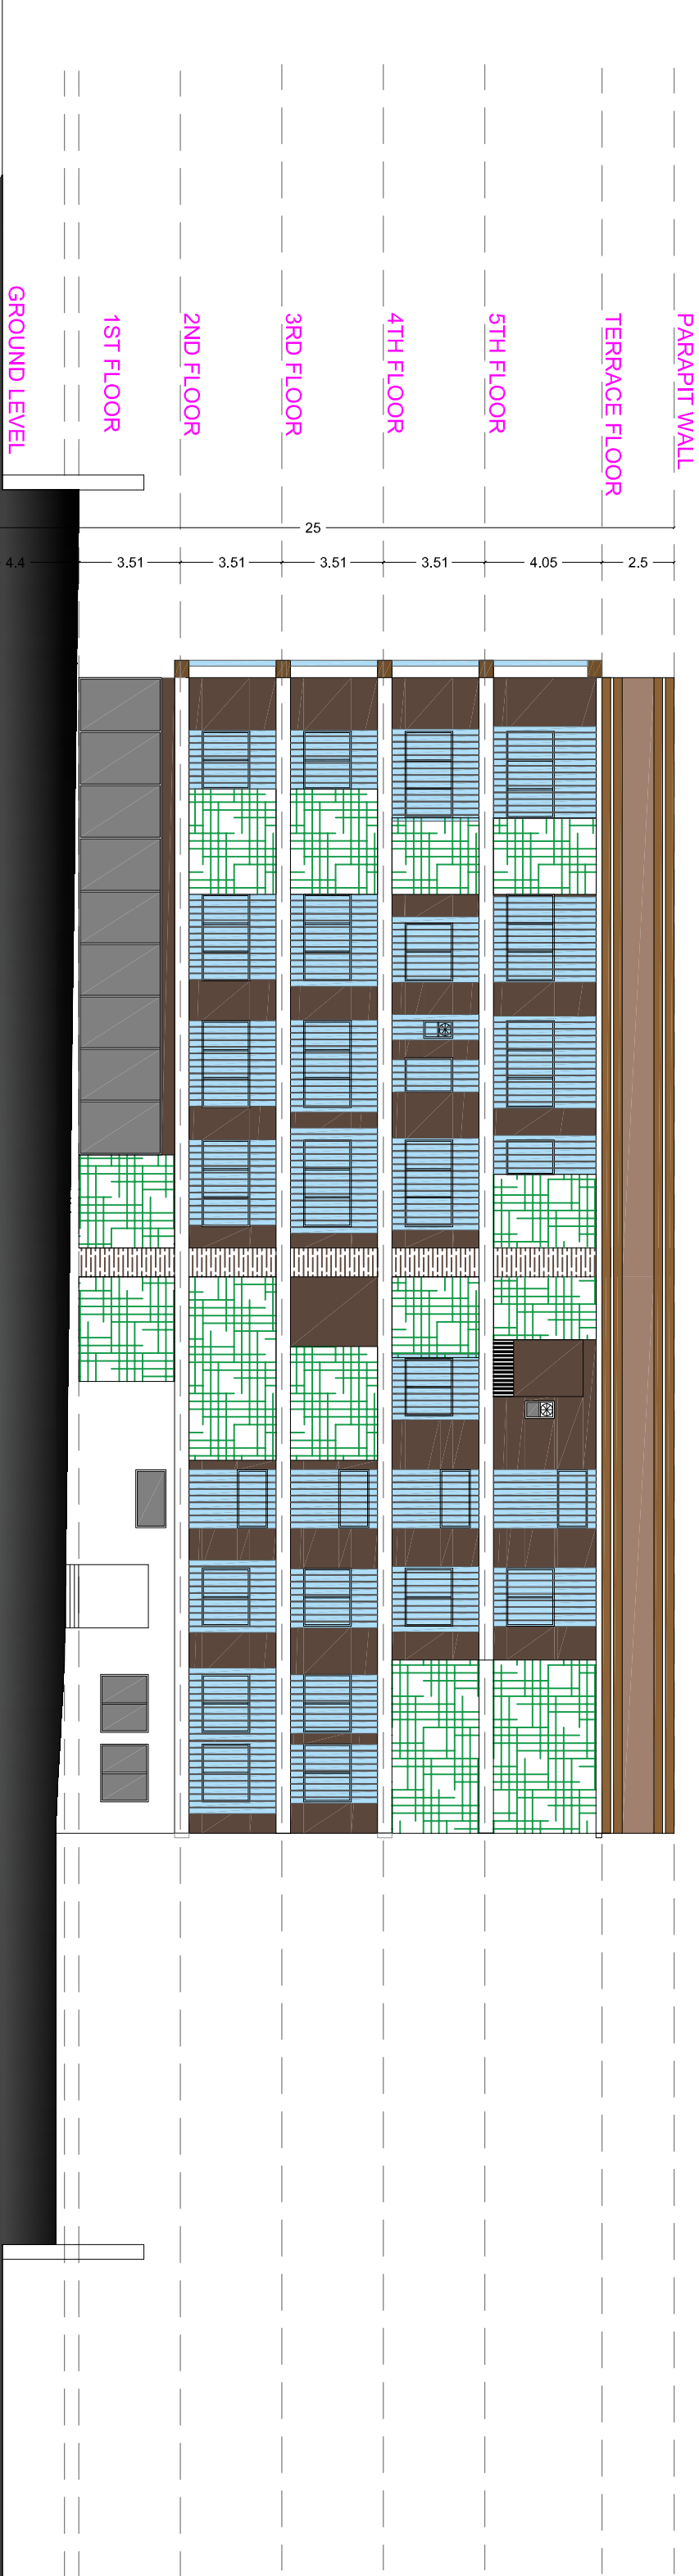

SOUTH ELEVATION-B

COPY RIGHT OF THIS DRAWING BELONGS TO M/S. S.S. INFRASTRUCTURE PROJECT CONSULTANTS PVT. LTD. AND SHOULD NOT BE USED FOR ANY PURPOSE OTHER THAN SPECIFIED WITHOUT PRIOR PERMISSION.

PROJECT :

CONSTRUCTION OF NET ZERO OFFICE BUILDING AT KALYAN NAGAR, HYDERABAD

TITLE :

SOUTH SIDE ELEVATIONS

CLIENT :

TELANGANA STATE ELECTRICITY REGULATORY COMMISSION
Singareni Bhavan, Red Hills, Hyderabad-500 004

CONSULTANTS :

S.S.Infrastructure Project Consultants Pvt. Ltd.
Plot No : :48, Second Floor, Sagar Society, Road No : 2, Banjarahills, Hyderabad-500034, Ph:040 35165677 35165679
website : www.ssipcpj.com email :ssipcpj@gmail.com

DATE : 25.08.2023

SCALE : N.T.S

DEALT BY : CHAITANYA

ARCHITECT :

LAXMAN

PRINCIPAL CONSULTANT

S.S.RAO

10

DRG.NO : SSIPCPLT/SERC/KNAGAR/OFFICE/S-ELE/AD-10