


COPY RIGHT OF THIS DRAWING BELONGS TO M/s. S.S. INFRASTRUCTURE PROJECT CONSULTANTS PVT. LTD. AND SHOULD NOT BE USED FOR ANY PURPOSE OTHER THAN SPECIFIED WITHOUT PRIOR PERMISSION.

NORTH :

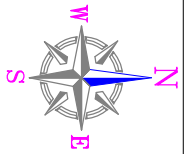

KEY PLAN :

PROJECT :

CONSTRUCTION OF NET ZERO OFFICE
BUILDING AT KALYAN NAGAR, HYDERABAD

TITLE :

FIRST FLOOR PLAN

CLIENT :

TELANGANA STATE ELECTRICITY REGULATORY COMMISSION
Singareni Bhavan, Red Hills, Hyderabad-500 004

CONSULTANTS :

S.S. Infrastructure Project Consultants Pvt. Ltd.
Plot No : 48, Second Floor, Sagar Society, Road No : 2,
Banjarahills, Hyderabad-500034, Ph:040 35165677 35165679
website : www.ssipcpj.com email : ssipcpj@gmail.com

DATE : 25.08.2023

SCALE : N.T.S


DEALT BY : CHAITANYA

ARCHITECT : LAXMAN

PRINCIPAL CONSULTANT

S.S.RAO

DRG.NO : SSIPCPJ/TSERC/KNAGAR/OFFICE/FF/AD-02

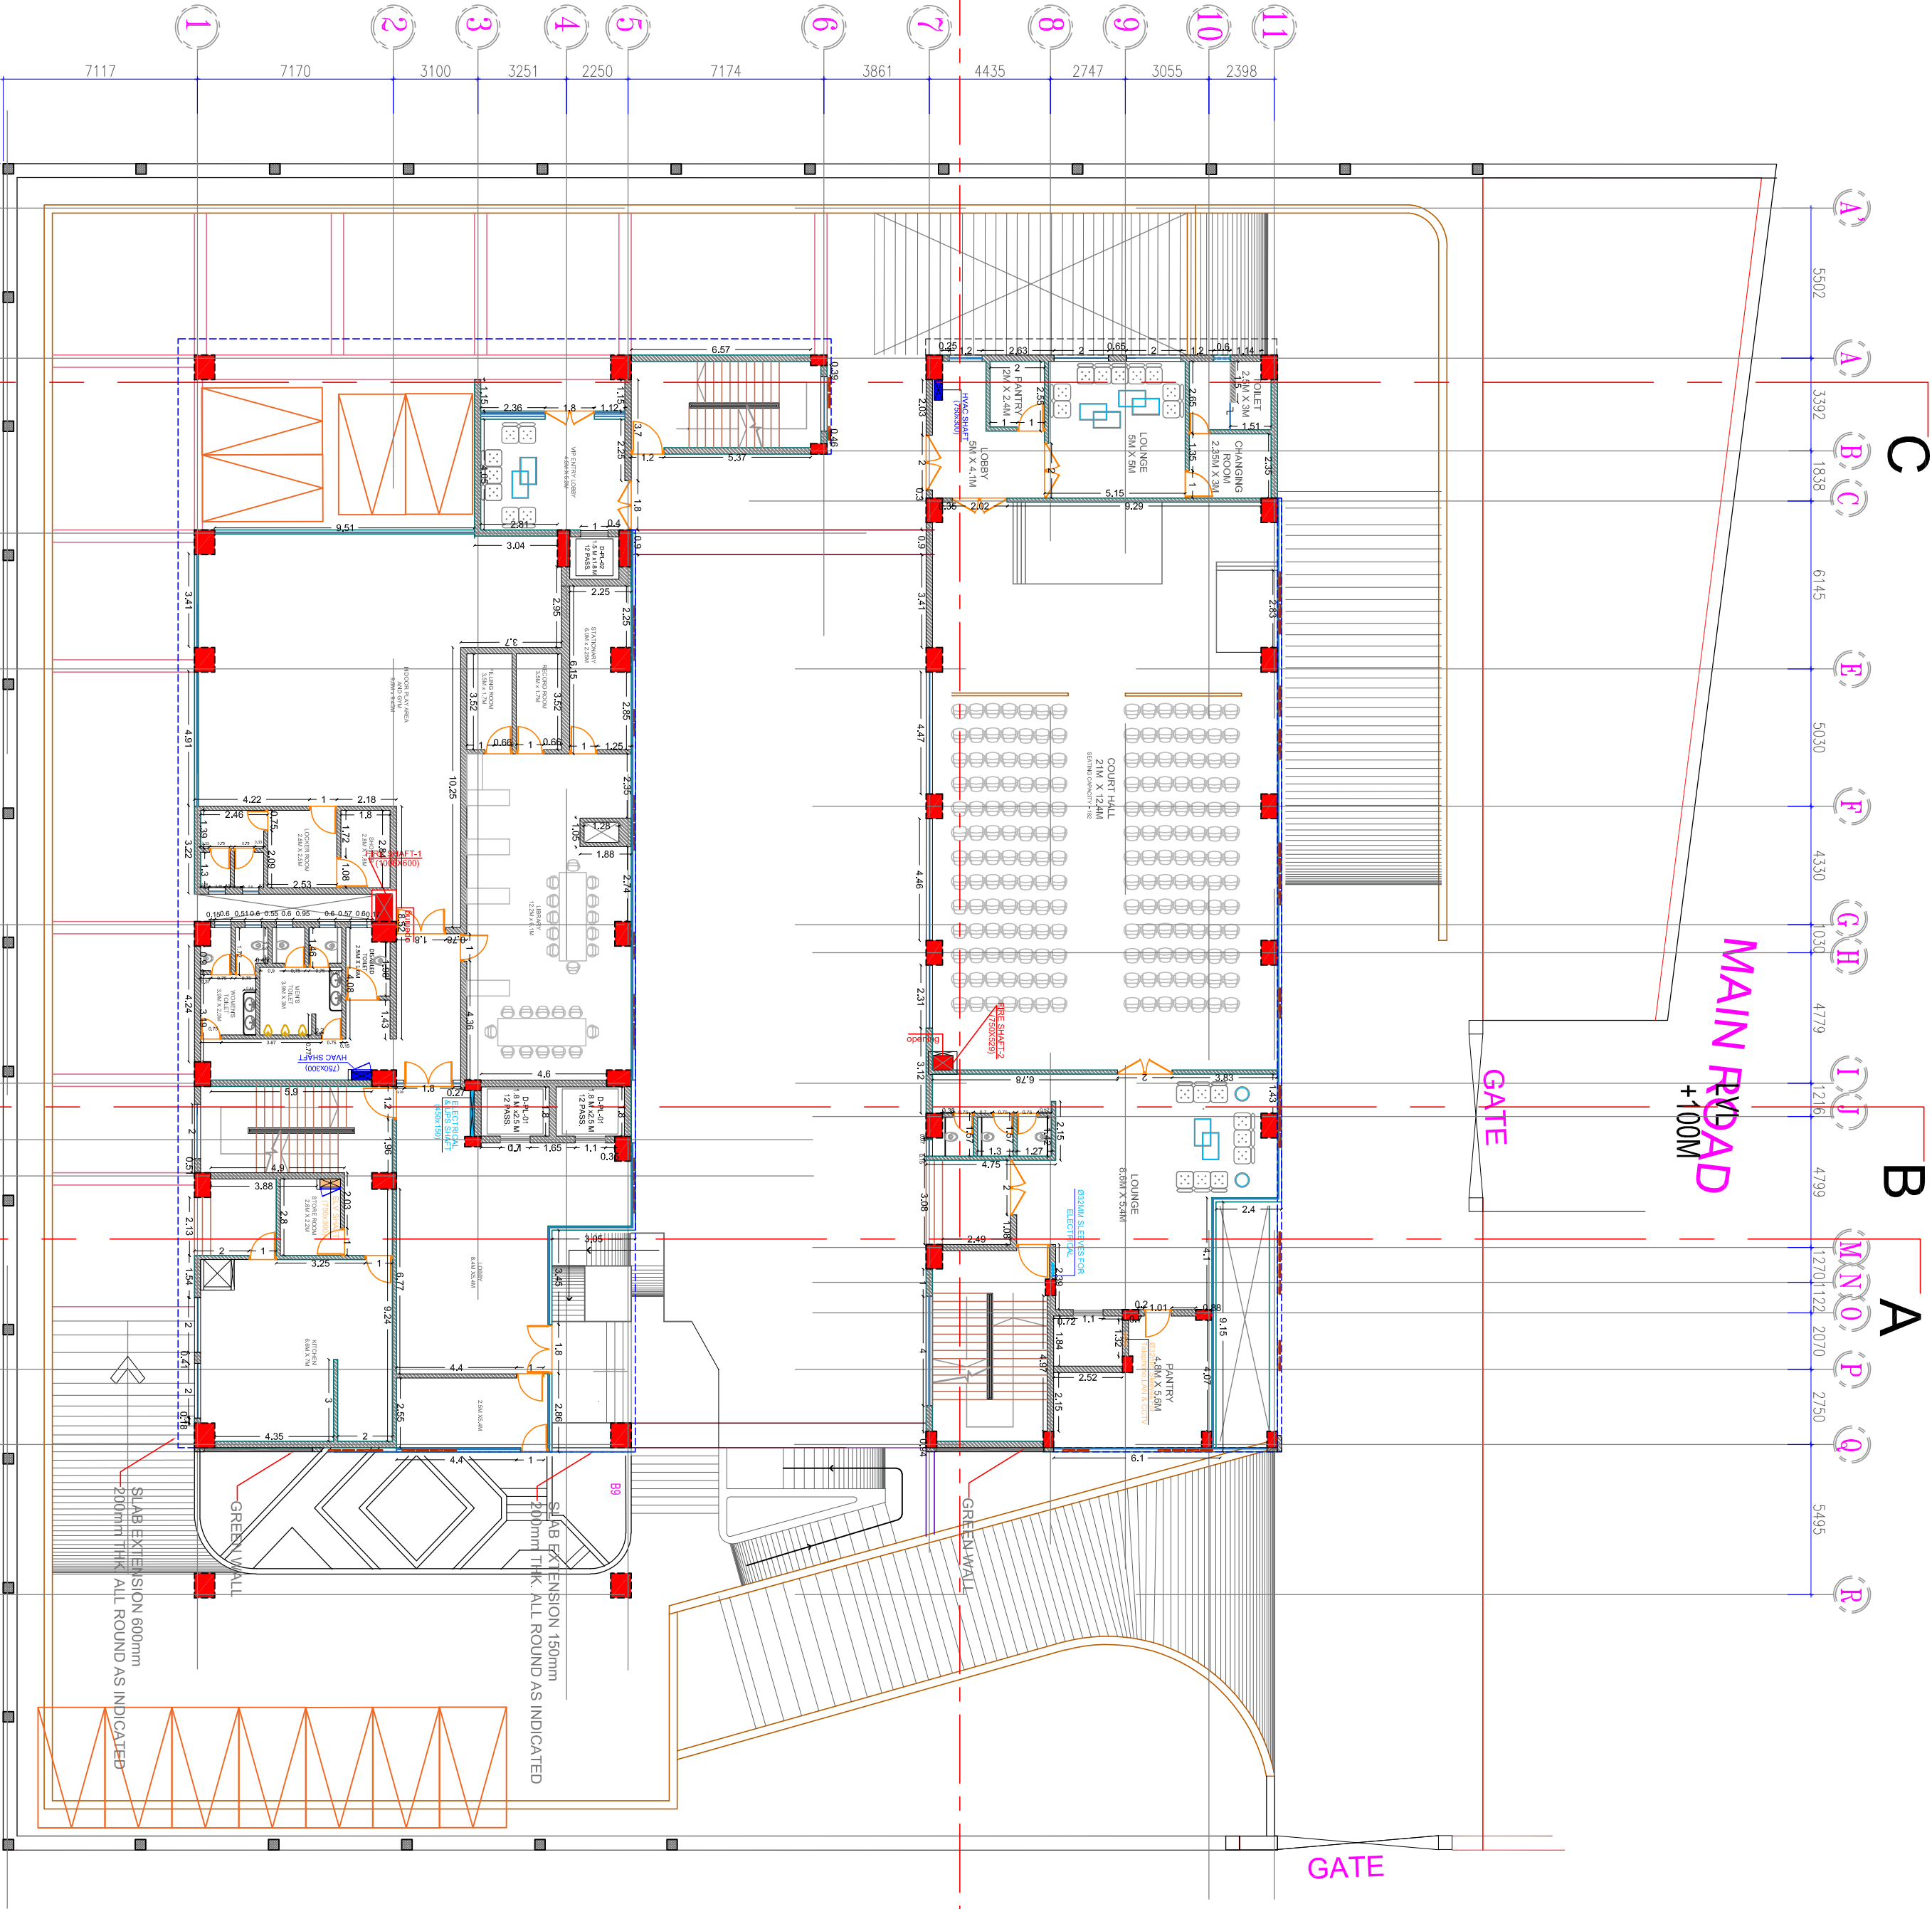

02