



COPY RIGHT OF THIS DRAWING BELONGS TO M/s. S.S. INFRASTRUCTURE PROJECT CONSULTANTS PVT. LTD. AND SHOULD NOT BE USED FOR ANY PURPOSE OTHER THAN SPECIFIED WITHOUT PRIOR PERMISSION.

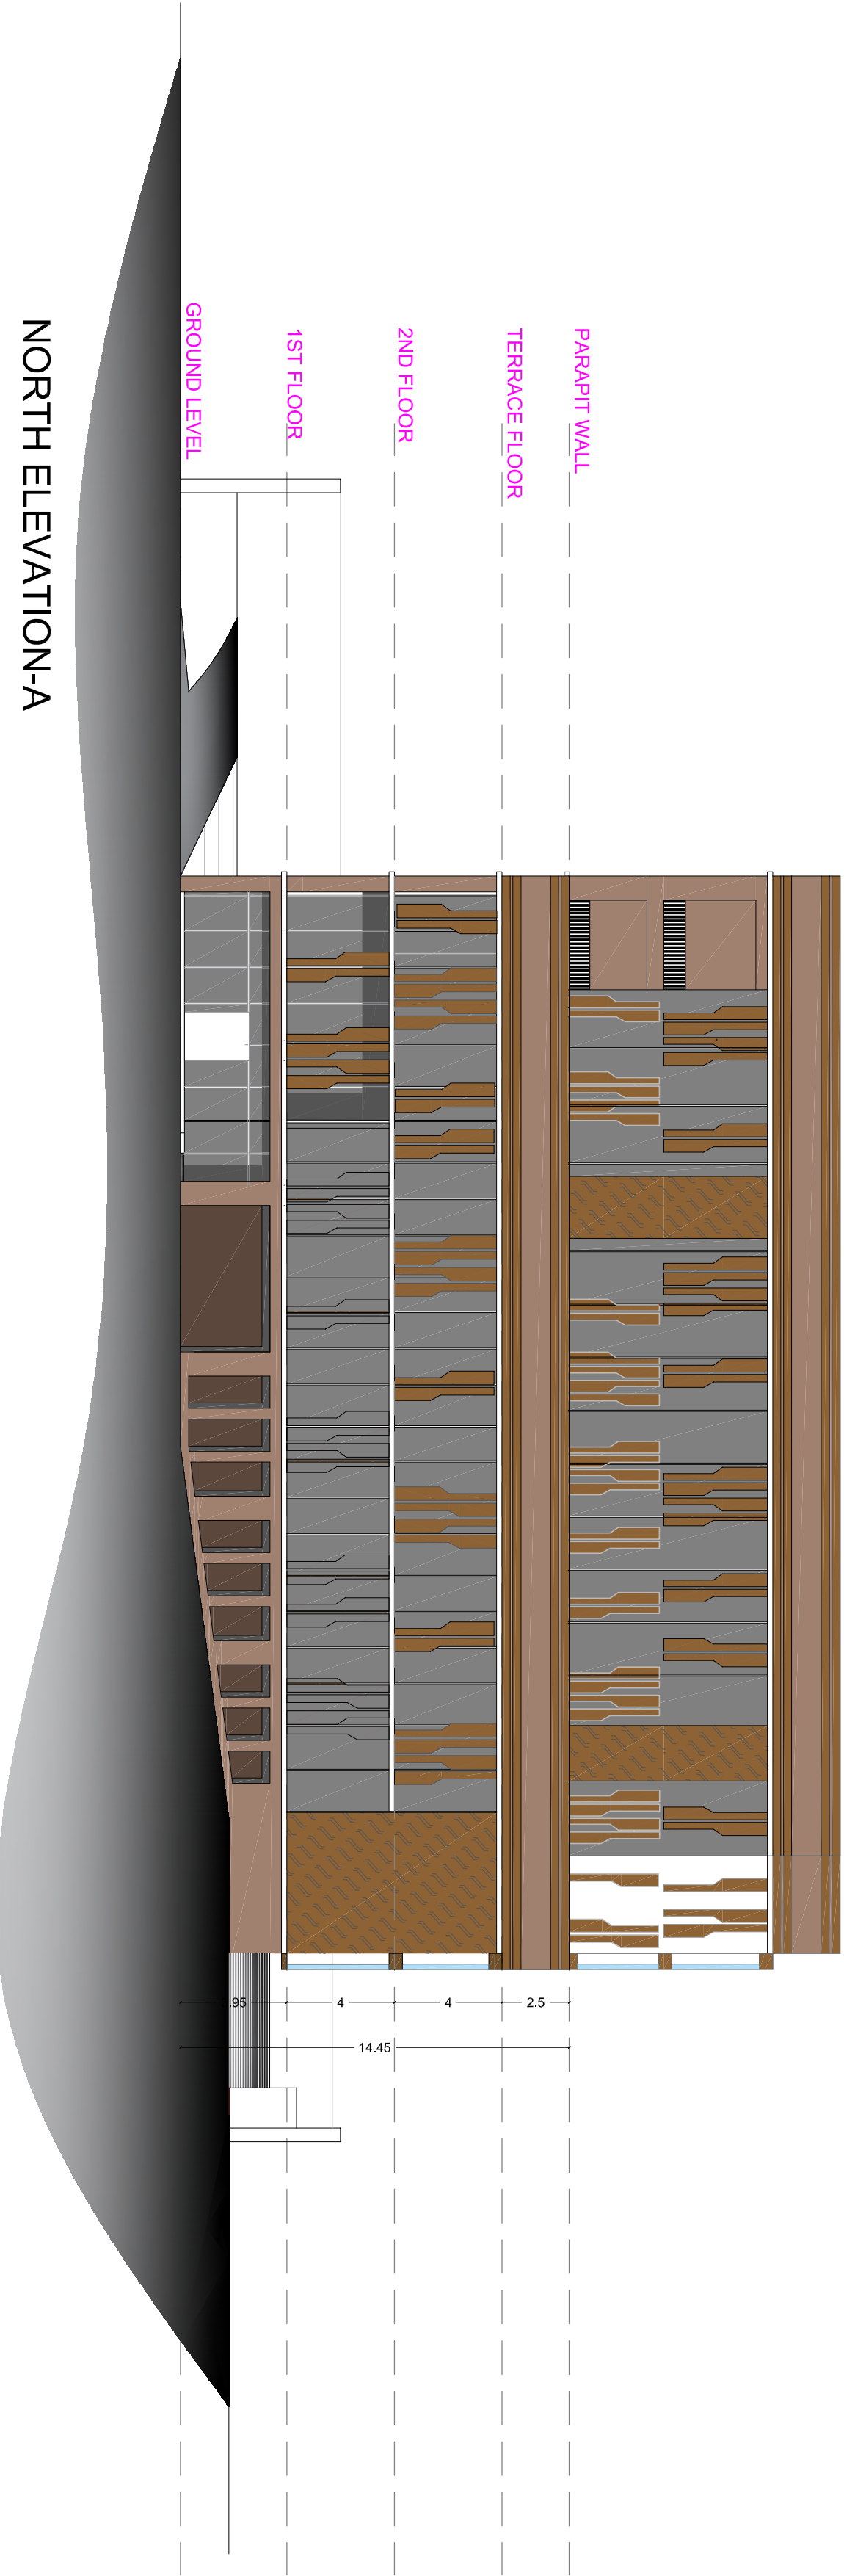

NORTH ELEVATION-A

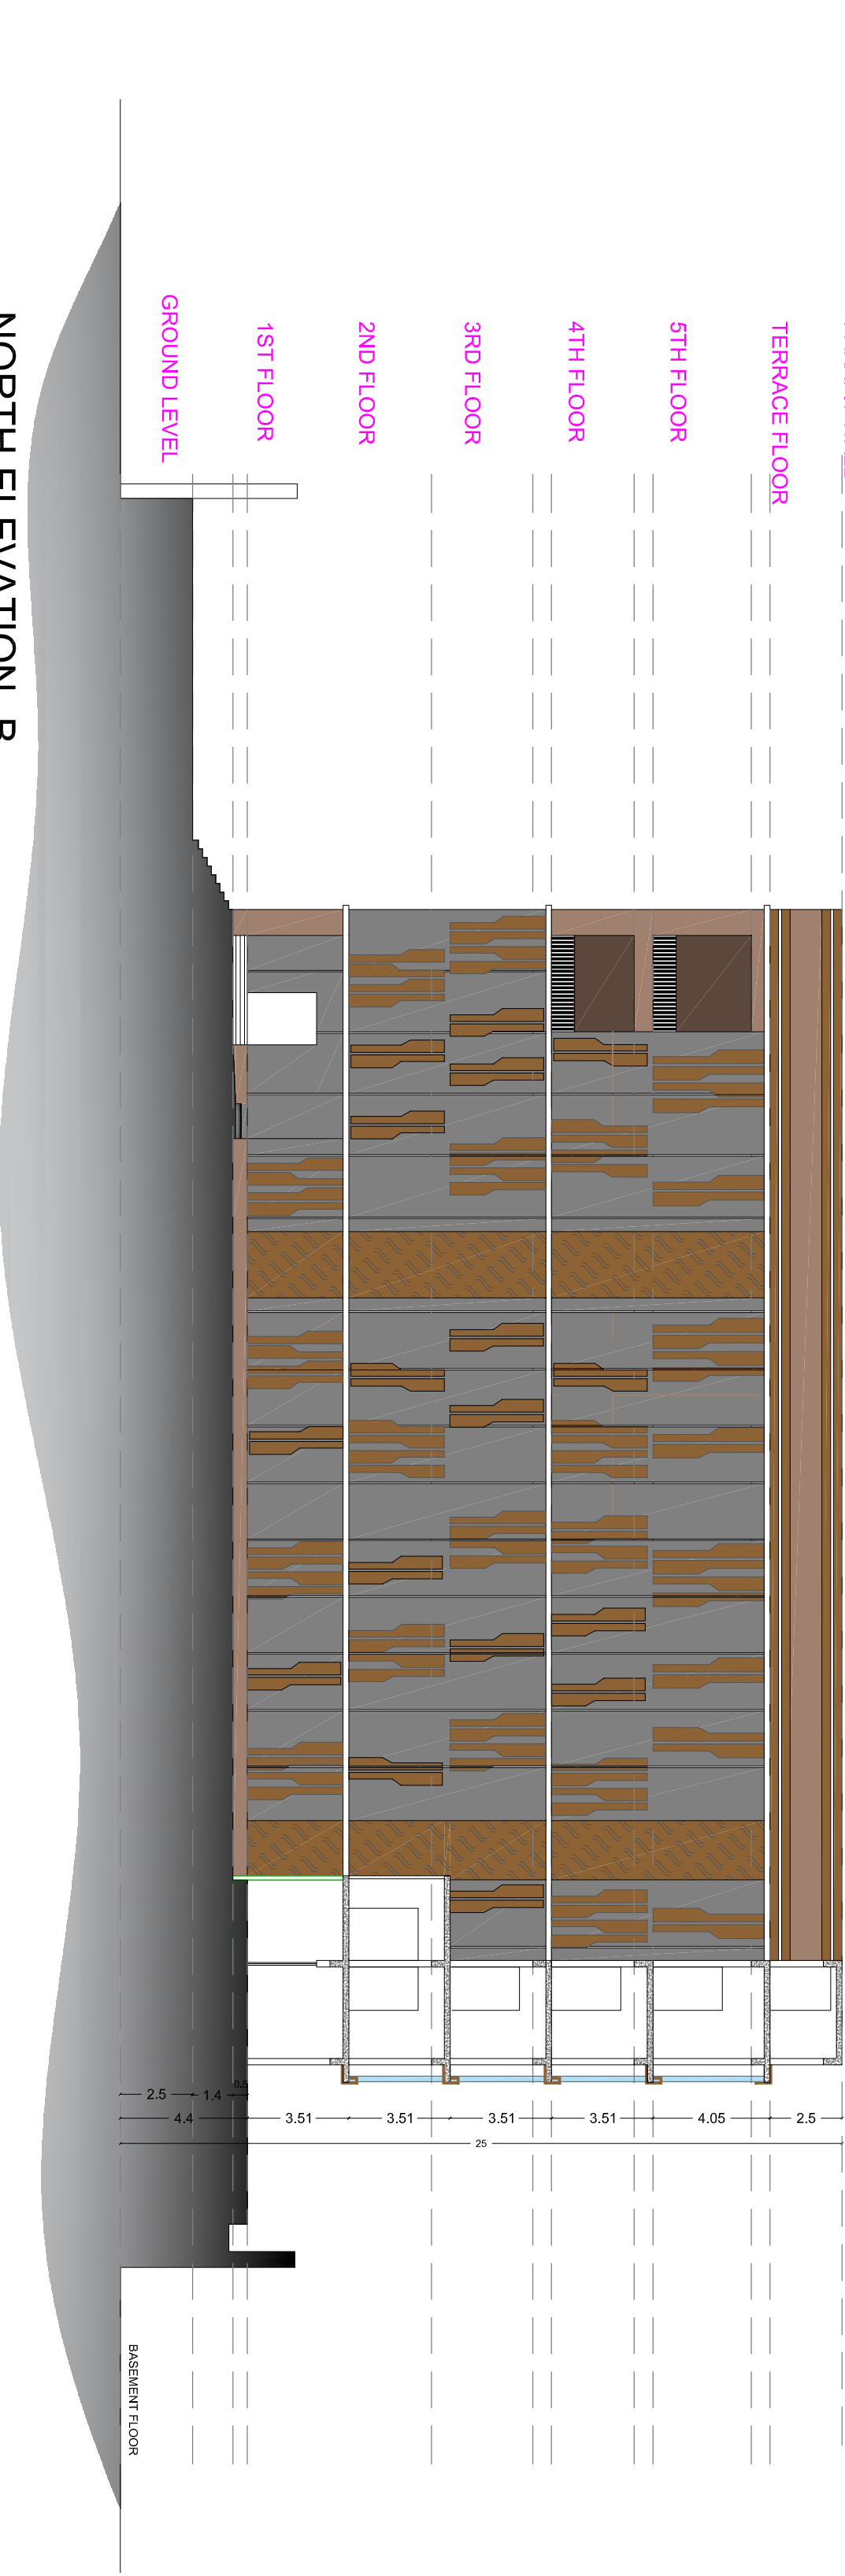

NORTH ELEVATION-B

PROJECT :

CONSTRUCTION OF NET ZERO OFFICE  
BUILDING AT KALYAN NAGAR, HYDERABAD

TITLE :

NORTH SIDE ELEVATIONS

CLIENT :

**TELANGANA STATE ELECTRICITY REGULATORY COMMISSION**  
Singareni Bhavan, Red Hills, Hyderabad-500 004

CONSULTANTS :

**S.S.Infrastructure Project Consultants Pvt. Ltd.**  
Plot No : 48, Second Floor, Sagar Society, Road No : 2,  
Banjarahills, Hyderabad-500034, Ph:040 35165677 35165679  
website : www.ssipcpj.com email :ssipcpj@gmail.com

DATE : 25.08.2023

SCALE : N.T.S

DEALT BY : CHAITANYA

ARCHITECT :

LAXMAN

PRINCIPAL CONSULTANT

S.S.RAO

09

DRG.NO : SSIPCPL/TSERC/KNAGAR/OFFICE/N-ELE/AD-09