



COPY RIGHT OF THIS DRAWING BELONGS TO M/s. S.S. INFRASTRUCTURE PROJECT CONSULTANTS PVT. LTD. AND SHOULD NOT BE USED FOR ANY PURPOSE OTHER THAN SPECIFIED WITHOUT PRIOR PERMISSION.

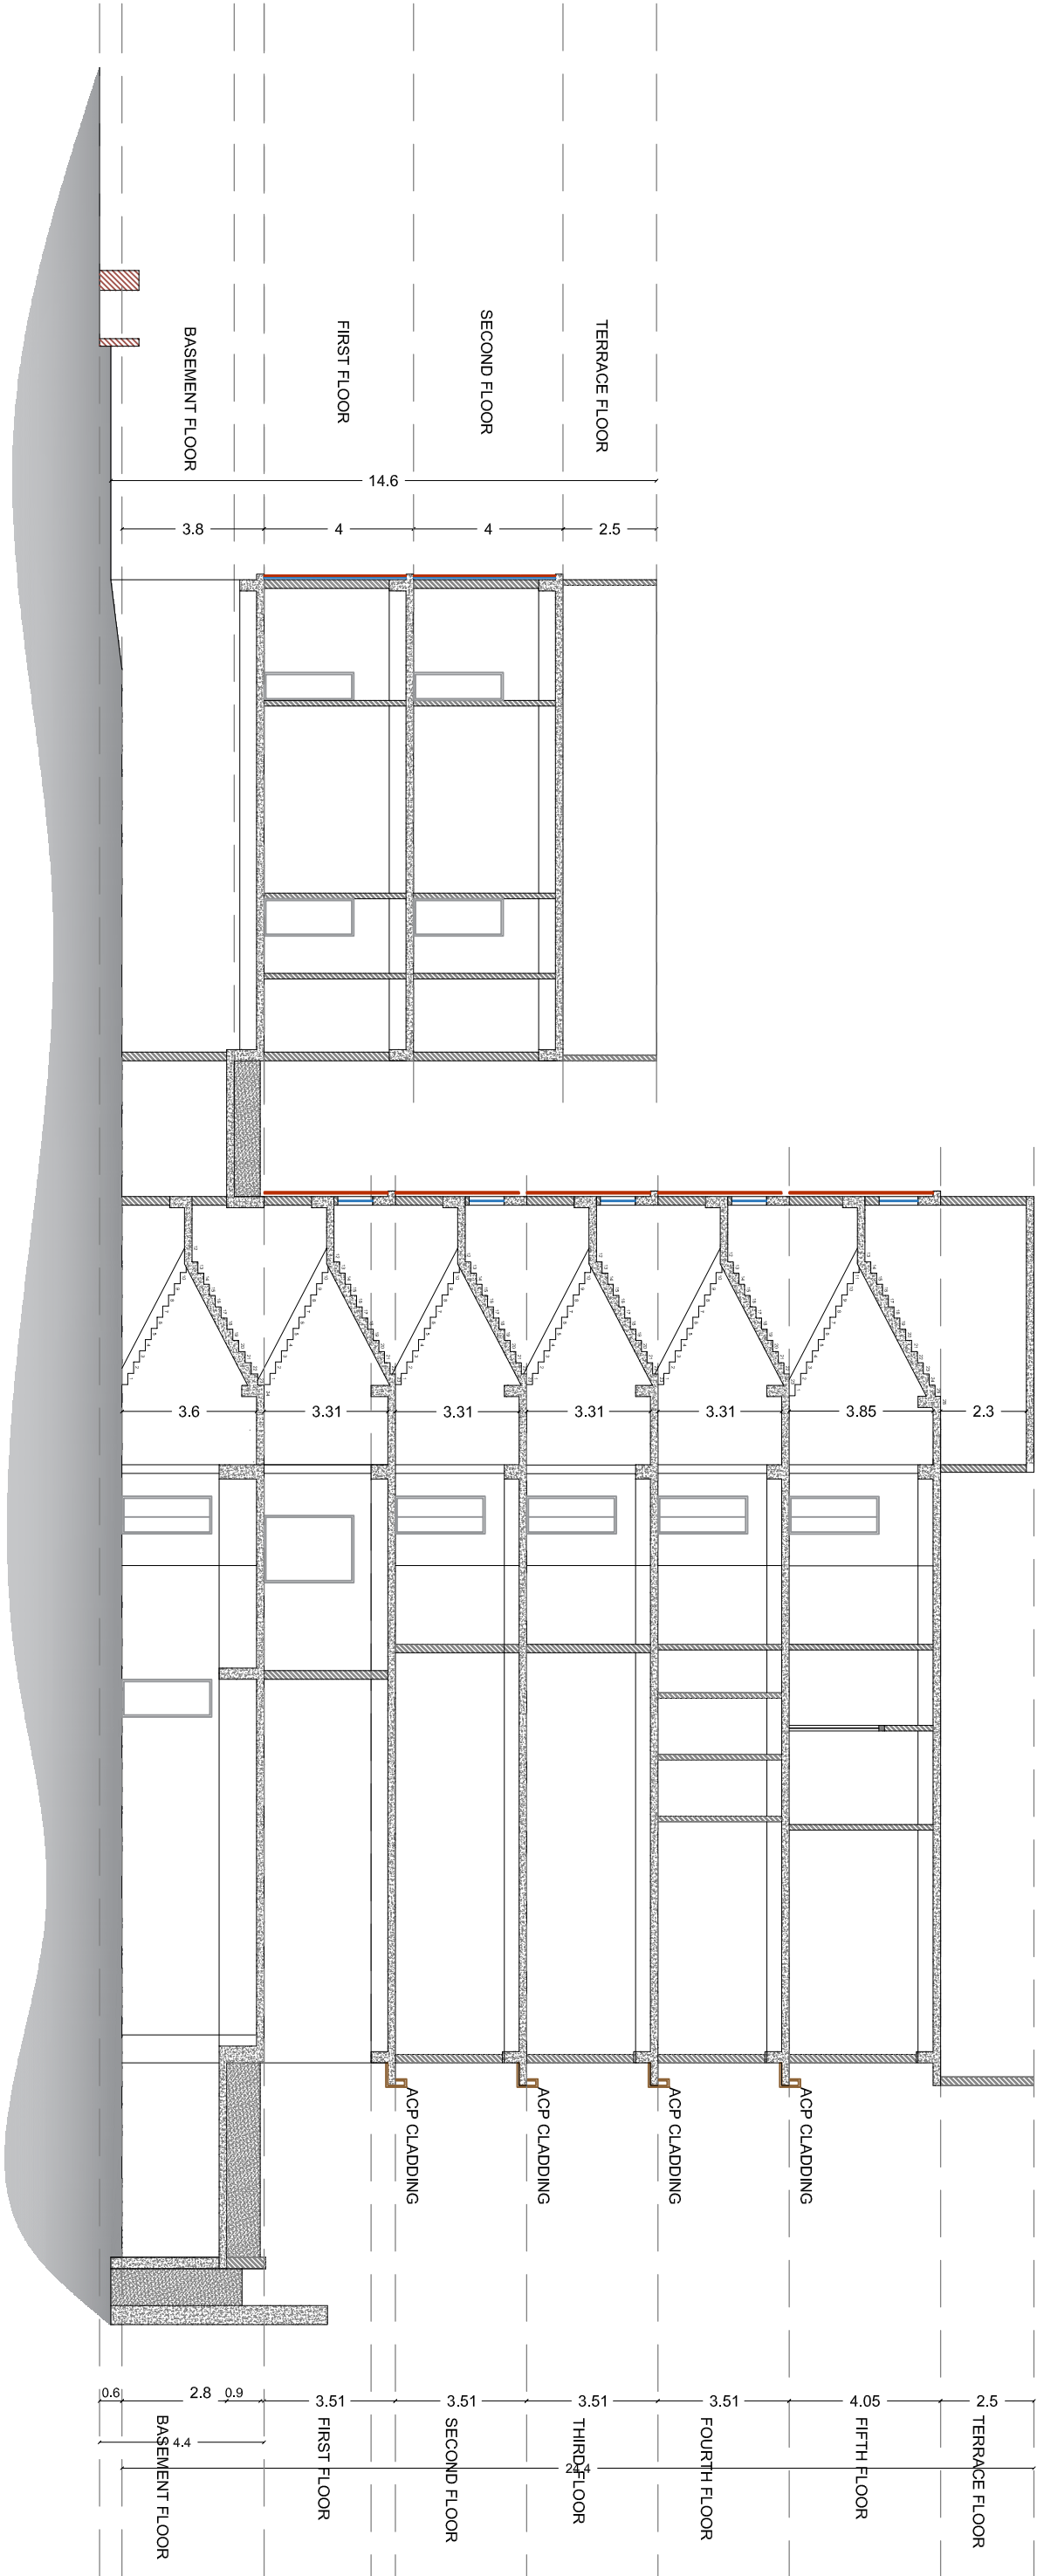

SECTION - CC'

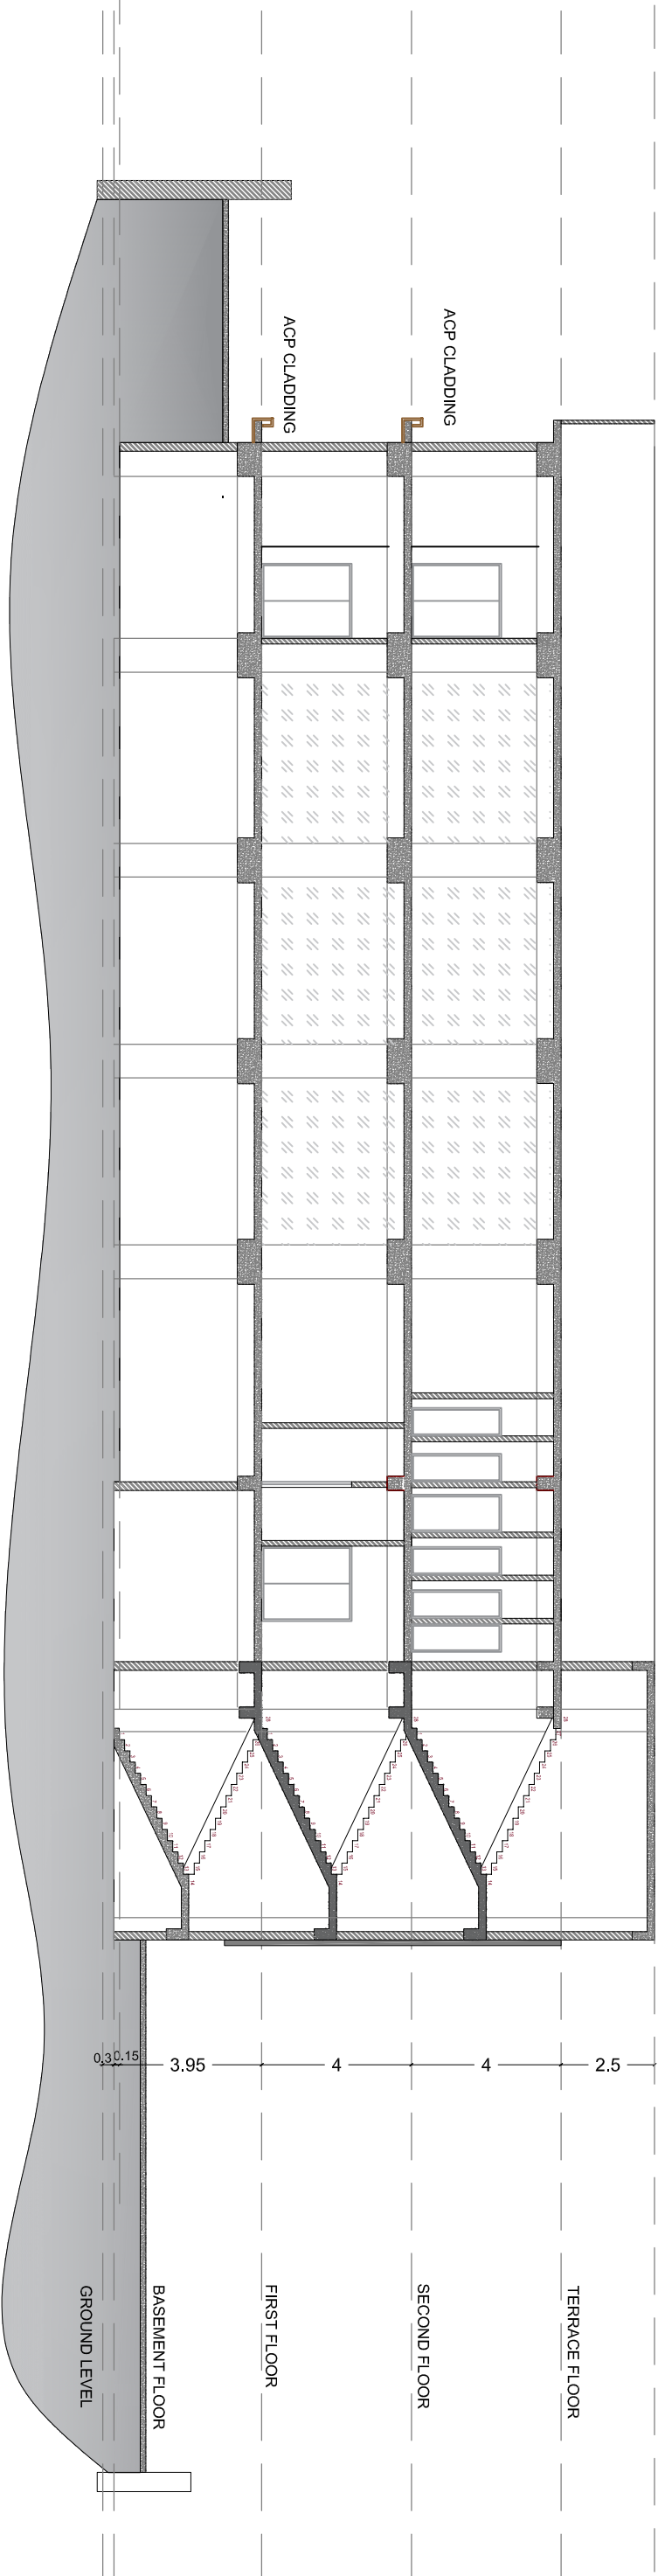

SECTION - DD'

PROJECT :

CONSTRUCTION OF NET ZERO OFFICE
BUILDING AT KALYAN NAGAR, HYDERABAD

TITLE :

SECTION - CC' & DD'

CLIENT :

TELANGANA STATE ELECTRICITY REGULATORY COMMISSION
Singareni Bhavan, Red Hills, Hyderabad-500 004

CONSULTANTS :

S.S.Infrastructure Project Consultants Pvt. Ltd.
Plot No : 48, Second Floor, Sagar Society, Road No : 2,
Banjarahills, Hyderabad-500034, Ph:040 35165677,35165679
website : www.ssiipcpl.com email :ssiipcpl@gmail.com

DATE : 25.08.2023 SHEET NO:

SCALE : N.T.S

DEALT BY : CHAITANYA

ARCHITECT :

LAXMAN

PRINCIPAL CONSULTANT

S.S.RAO

08

DRG.NO : SSIPCPL/TSERC/KNAGAR/OFFICE/SEC-2/AD-08